
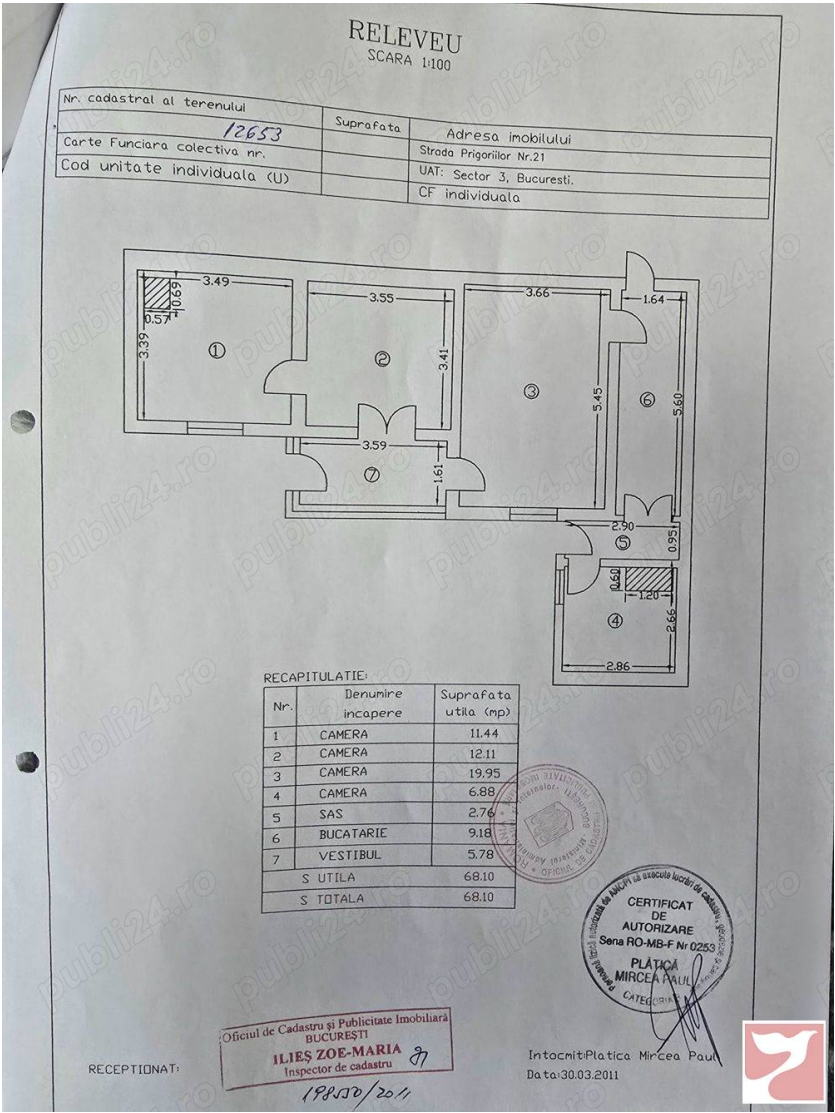



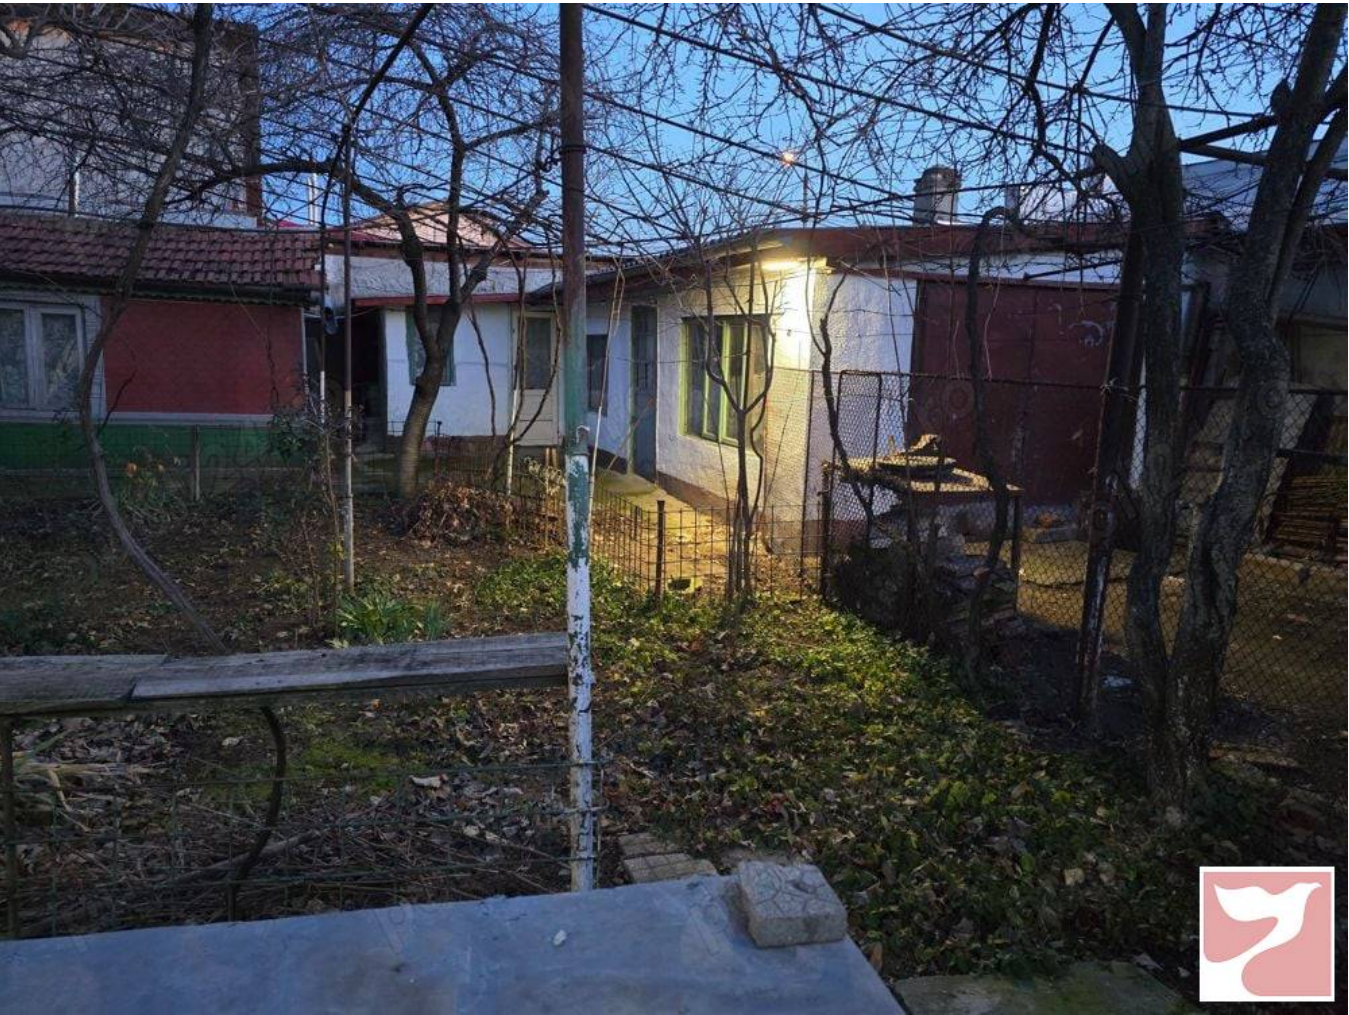


Localizare:

3 camere Supraf. utilă: 120 mp

Ofer spre vanzare casa zona Republica, Cartier 23 August. Suprafata utila 120 mp. teren 306mp. pret negociabil 125000 euro. tel. Accept agentii imobiliare!

Poze

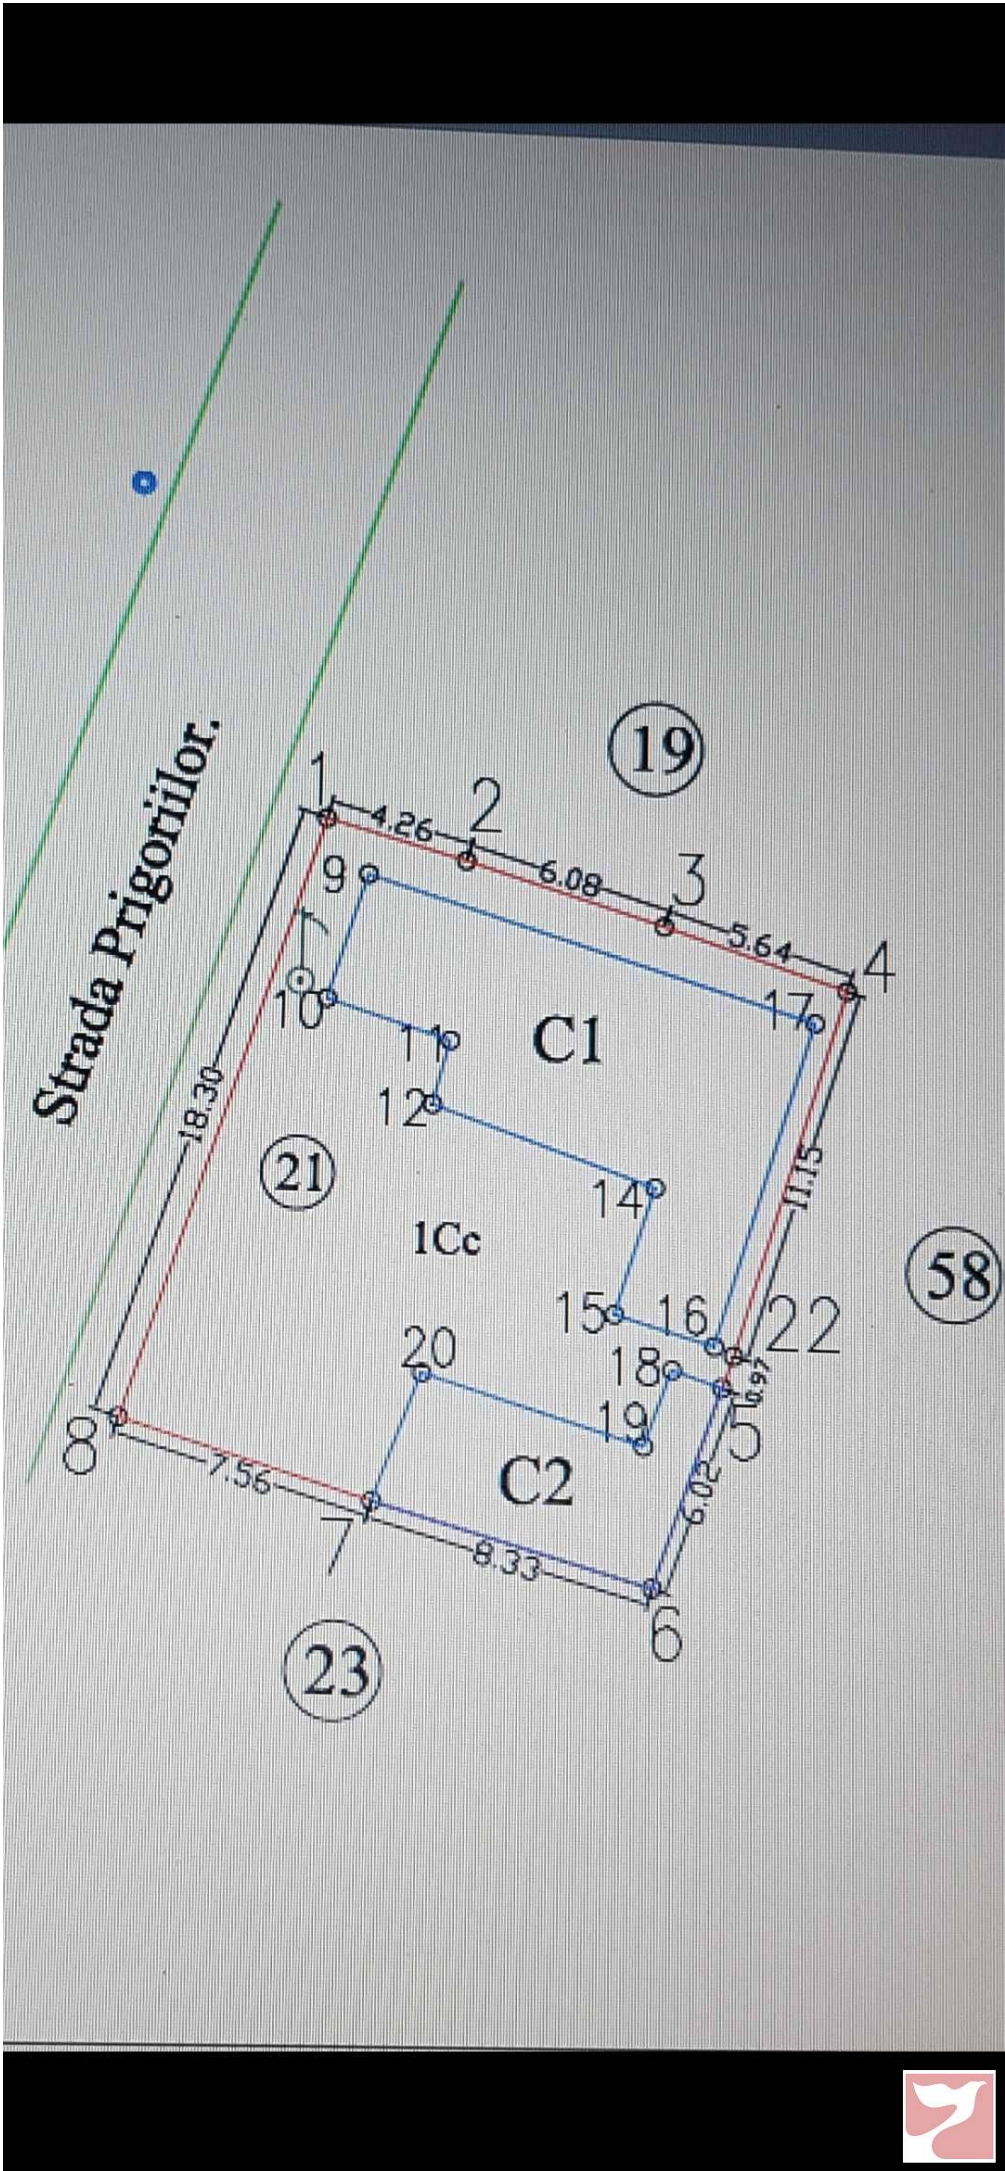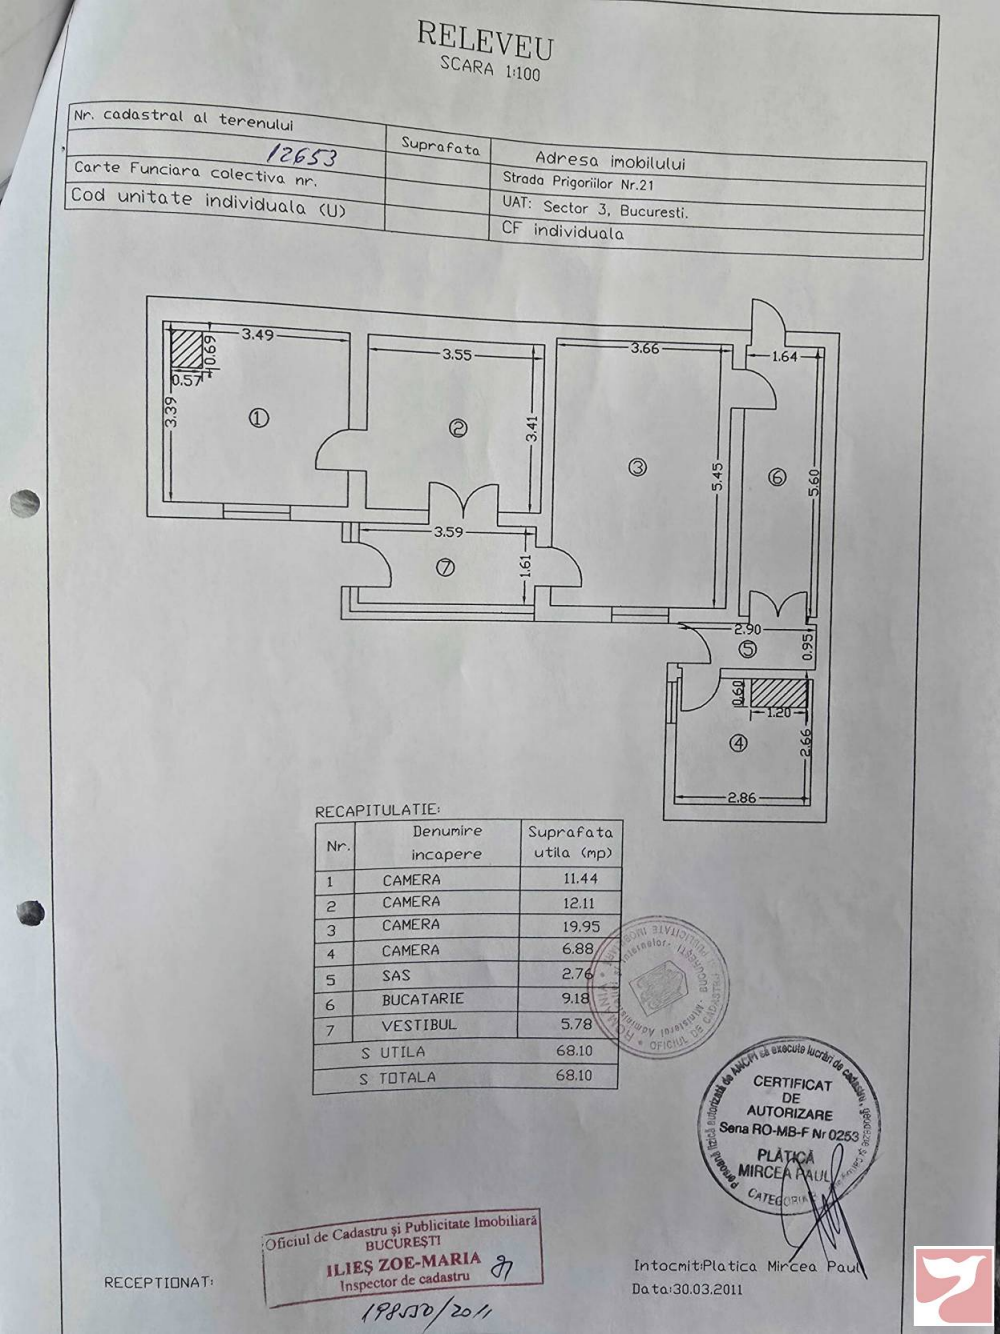

RELEVU
SCARA 1:100

Nr. cadastral al terenului

12653

Suprafata

Adresa imobilului

Strada Prigorilor Nr.21

Carte Funciara colectiva nr.

UAT: Sector 3, Bucuresti.

Cod unitate individuala (U)

CF individuala

RECAPITULATIE:

Nr.	Denumire incapere	Suprafata utila (mp)
1	CAMERA	11.44
2	CAMERA	12.11
3	CAMERA	19.95
4	CAMERA	6.88
5	SAS	2.76
6	BUCATARIE	9.18
7	VESTIBUL	5.78
S UTILA		68.10
S TOTALA		68.10

Intocmit: Platica Mircea Paul

Data: 30.03.2011

RECEPTIONAT:

Oficiul de Cadastru si Publicitate Imobiliara BUCURESTI

ILIES ZOE-MARIA

Inspector de cadastru

198530/2011

CERTIFICAT DE AUTORIZARE

Sena RO-MB-F Nr 0253

PLATICA MIRCEA PAUL

CATEGORIA